



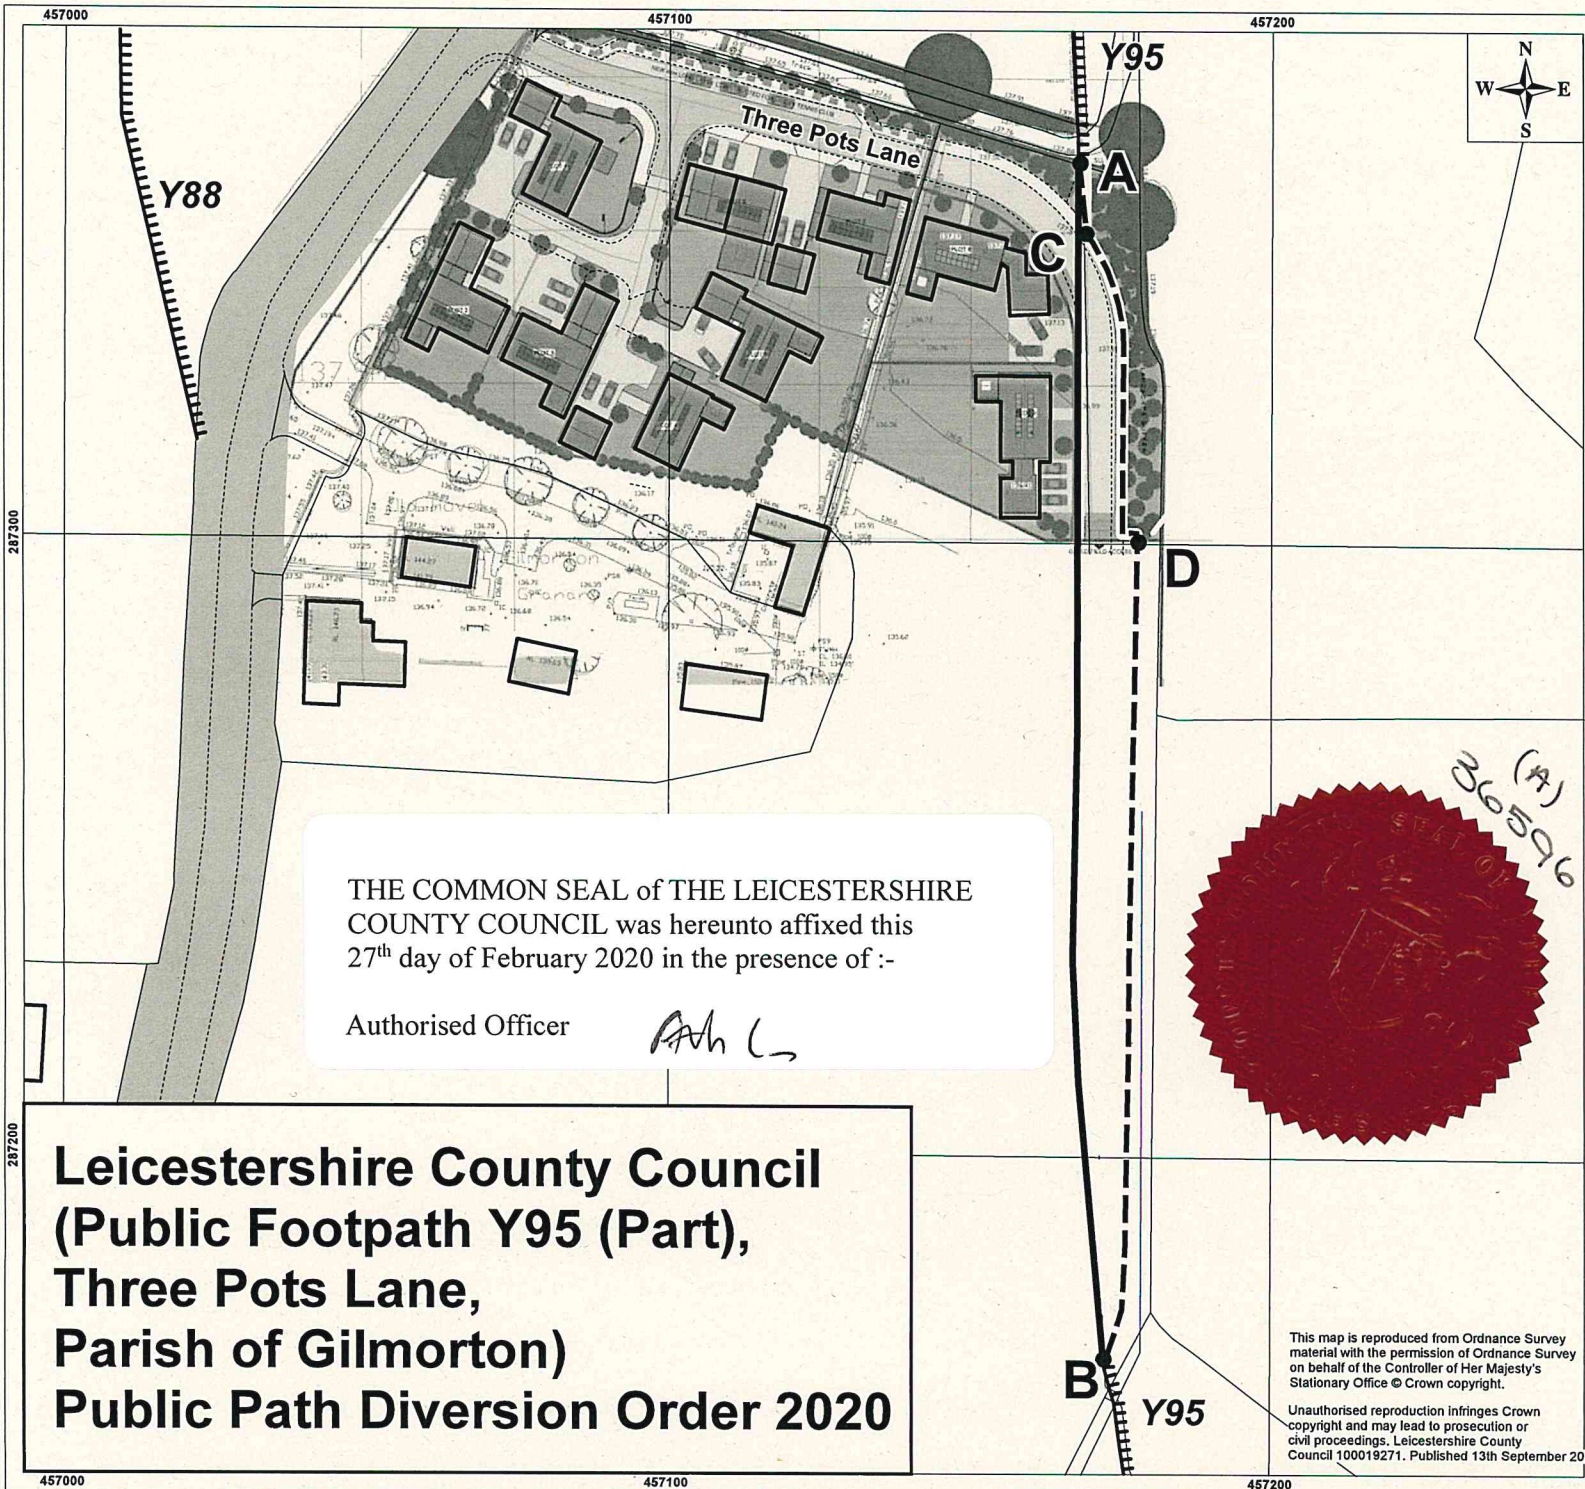

Location Plan

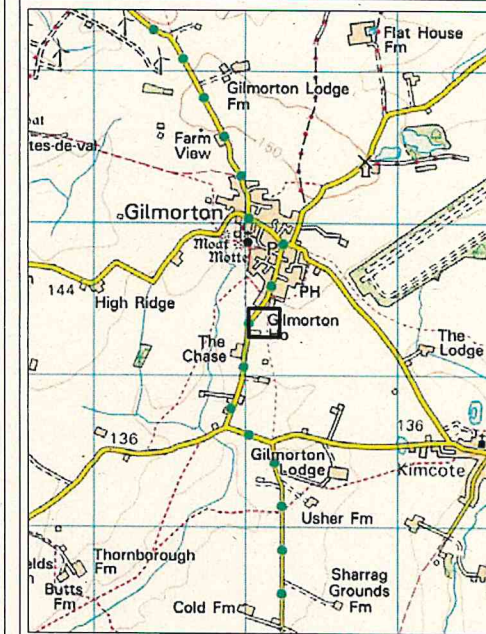

Key

- Public Footpath to be diverted (A-B)
- New alternative footpath (A-C-D-B)
- Footpaths unaffected

Environment & Transport Department,
County Hall, Glenfield,
Leicestershire LE3 8RJ
email footpaths@leics.gov.uk
Director, Ann Carruthers



Plan No. 2458-4

Scale 1:1,250