


Harborough District Council - Town & Country Planning Act 1990

Footpath D10 at Weir Lane, Houghton on the Hill

Public Path Diversion Order 2019

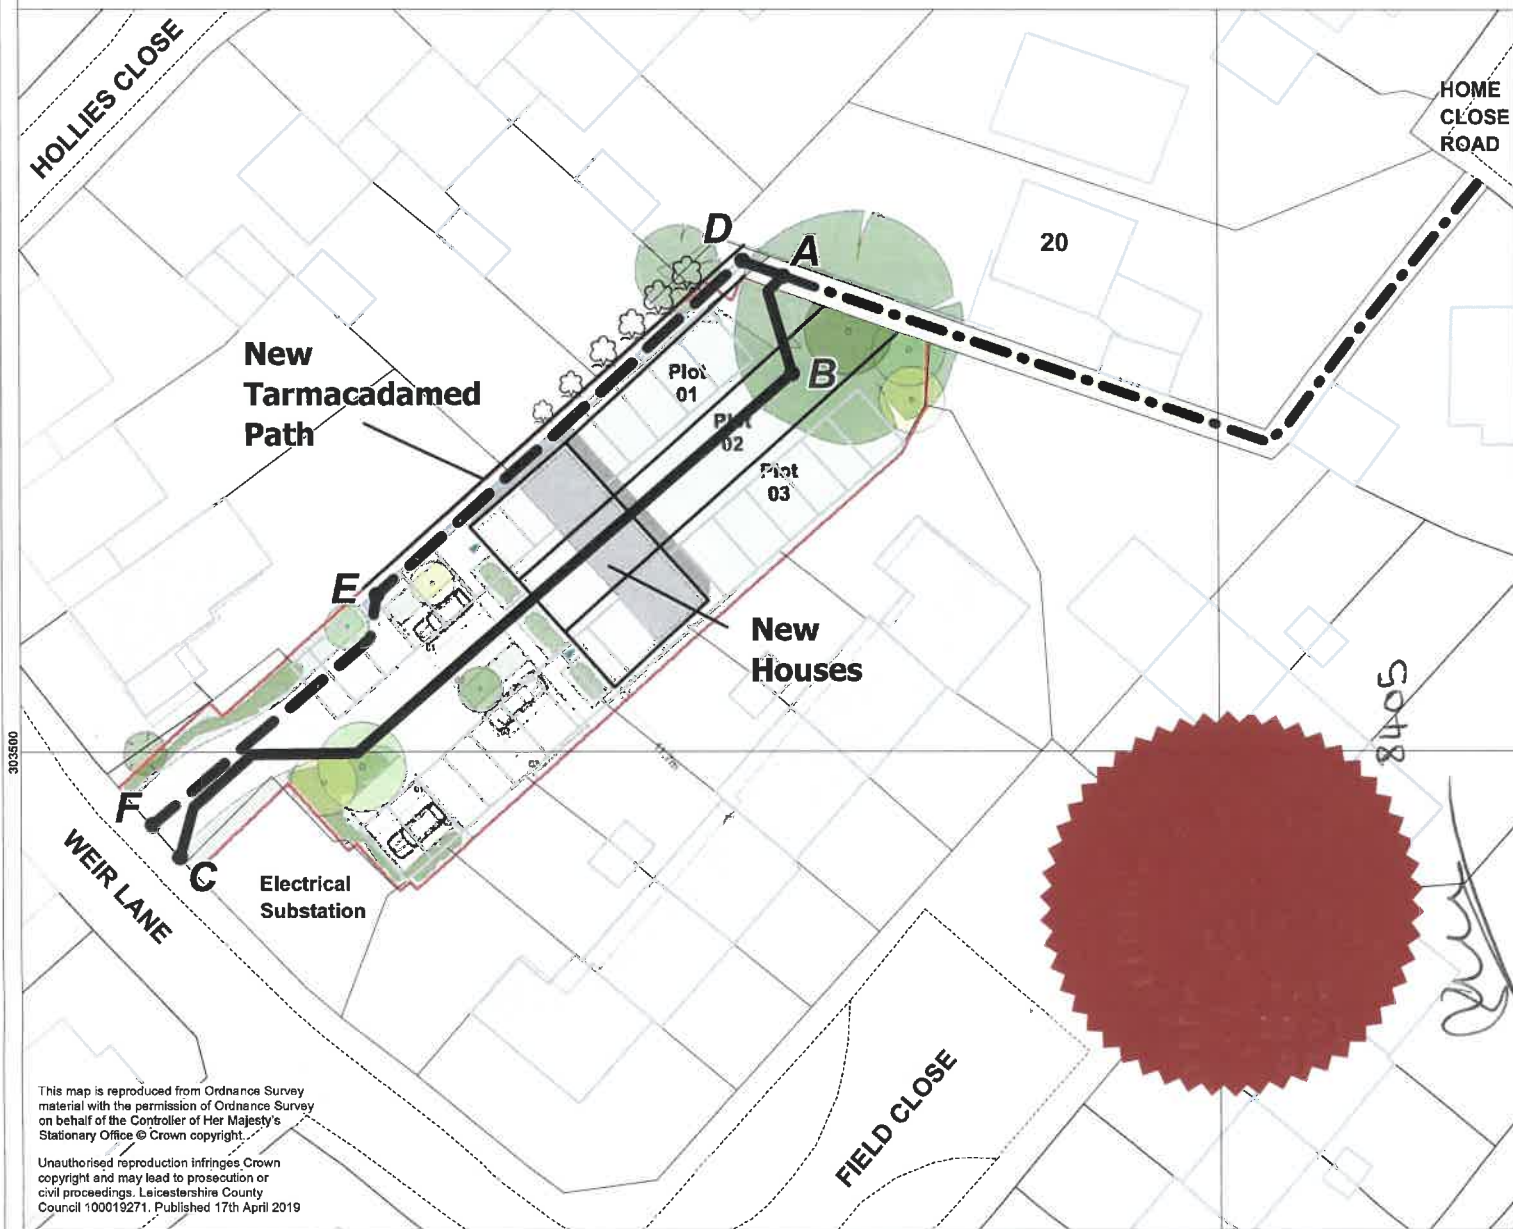

Location Plan



Key

- Footpath to be diverted A-B-C
- Alternative new footpath A-D-E-F
- Footpath unaffected

STEELE & BRAY LTD

HARBOROUGH DISTRICT COUNCIL

Plan No. 2530

Scale 1:500

This map is reproduced from Ordnance Survey material with the permission of Ordnance Survey on behalf of the Controller of Her Majesty's Stationary Office © Crown copyright.

Unauthorised reproduction infringes Crown copyright and may lead to prosecution or civil proceedings. Leicestershire County Council 100019271. Published 17th April 2019