


Leicestershire County Council (Public Footpaths B4, B5 (Part) and B100 (Part), Kibworth Beauchamp and Kibworth Harcourt) Public Path Diversion Order 2018

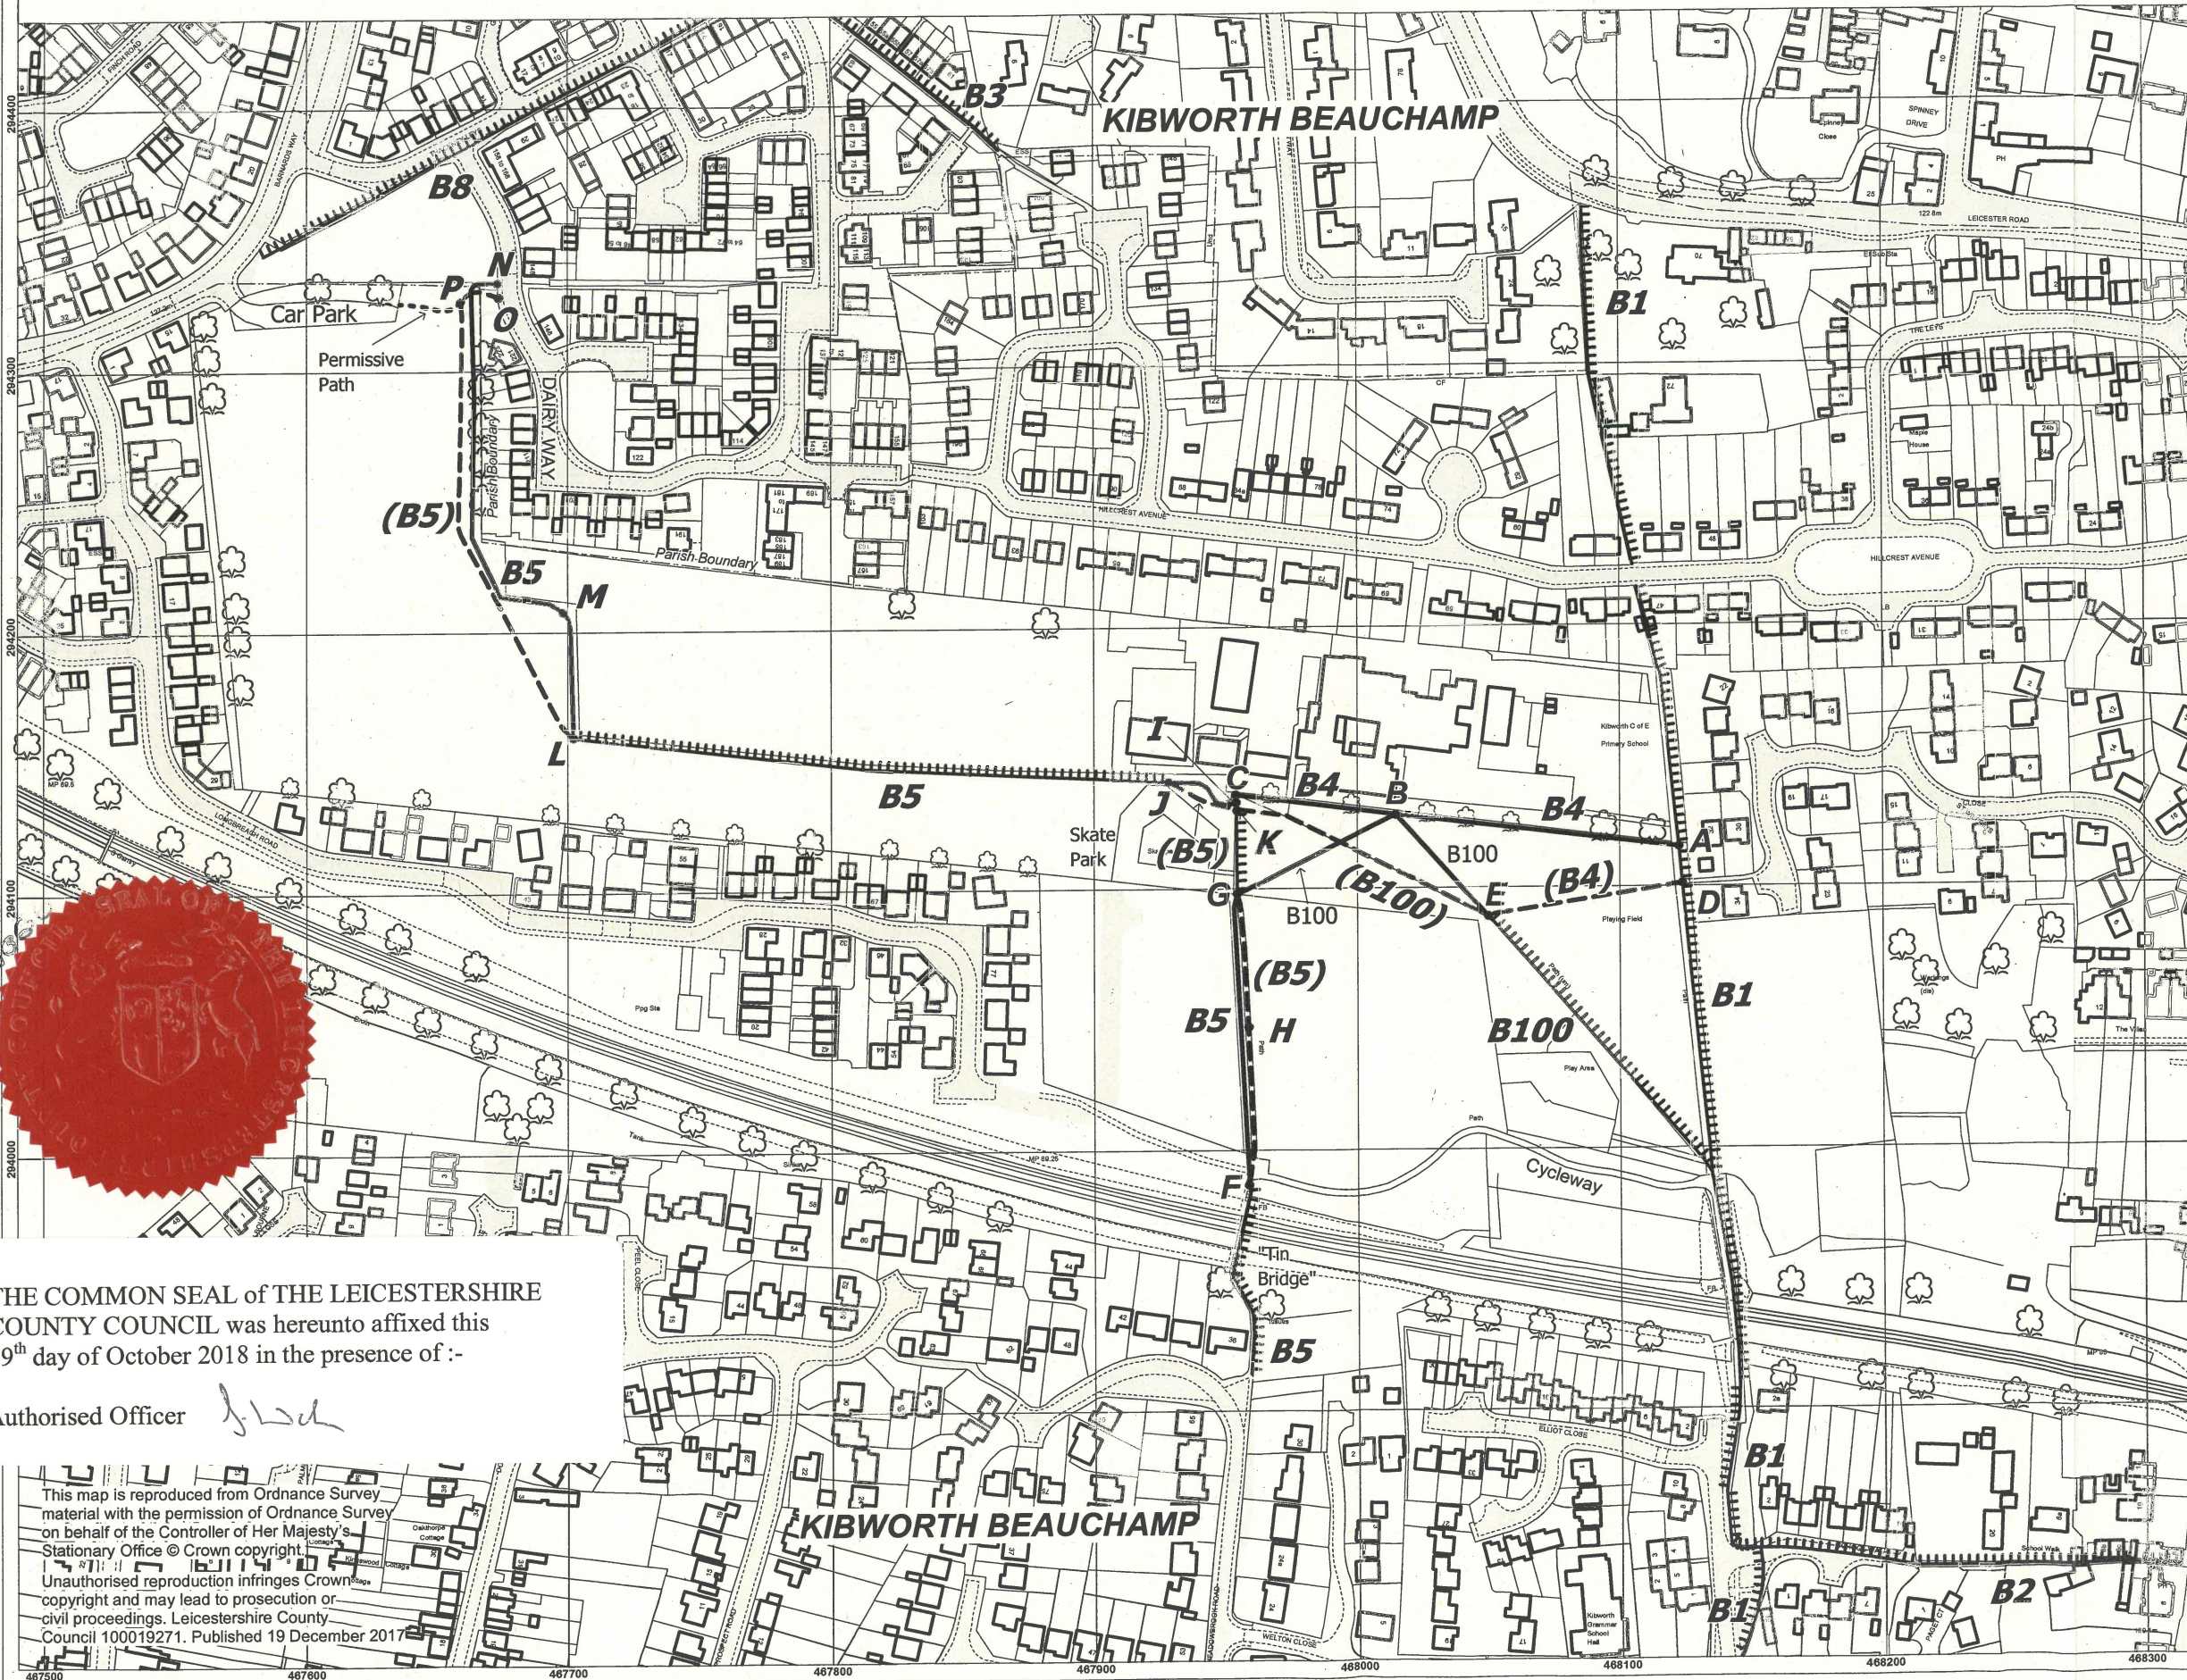

Location Plan



Key

- Footpaths to be diverted;
Footpath B4
A-B-C
Footpath B5
F-G, K-I-C, I-J, & L-M-N
Footpath B100
E-B-G
- - - New alternative footpaths;
Footpath B4
D-E
Footpath B5
F-H-G, K-J & L-P-O
Footpath B100
E-K
- ||||| footpaths unaffected
- Other Highways

Environment & Transport Department,
County Hall, Glenfield,
Leicestershire LE3 8RJ
email footpaths@leics.gov.uk
Director Ann Carruthers



Plan No.2469

Scale 1:2500

THE COMMON SEAL of THE LEICESTERSHIRE COUNTY COUNCIL was hereunto affixed this 19th day of October 2018 in the presence of :-

Authorised Officer *[Signature]*

This map is reproduced from Ordnance Survey material with the permission of Ordnance Survey on behalf of the Controller of Her Majesty's Stationary Office © Crown copyright.
Unauthorised reproduction infringes Crown copyright and may lead to prosecution or civil proceedings. Leicestershire County Council 100019271. Published 19 December 2017